


WEST BRIDGE ABUTMENT

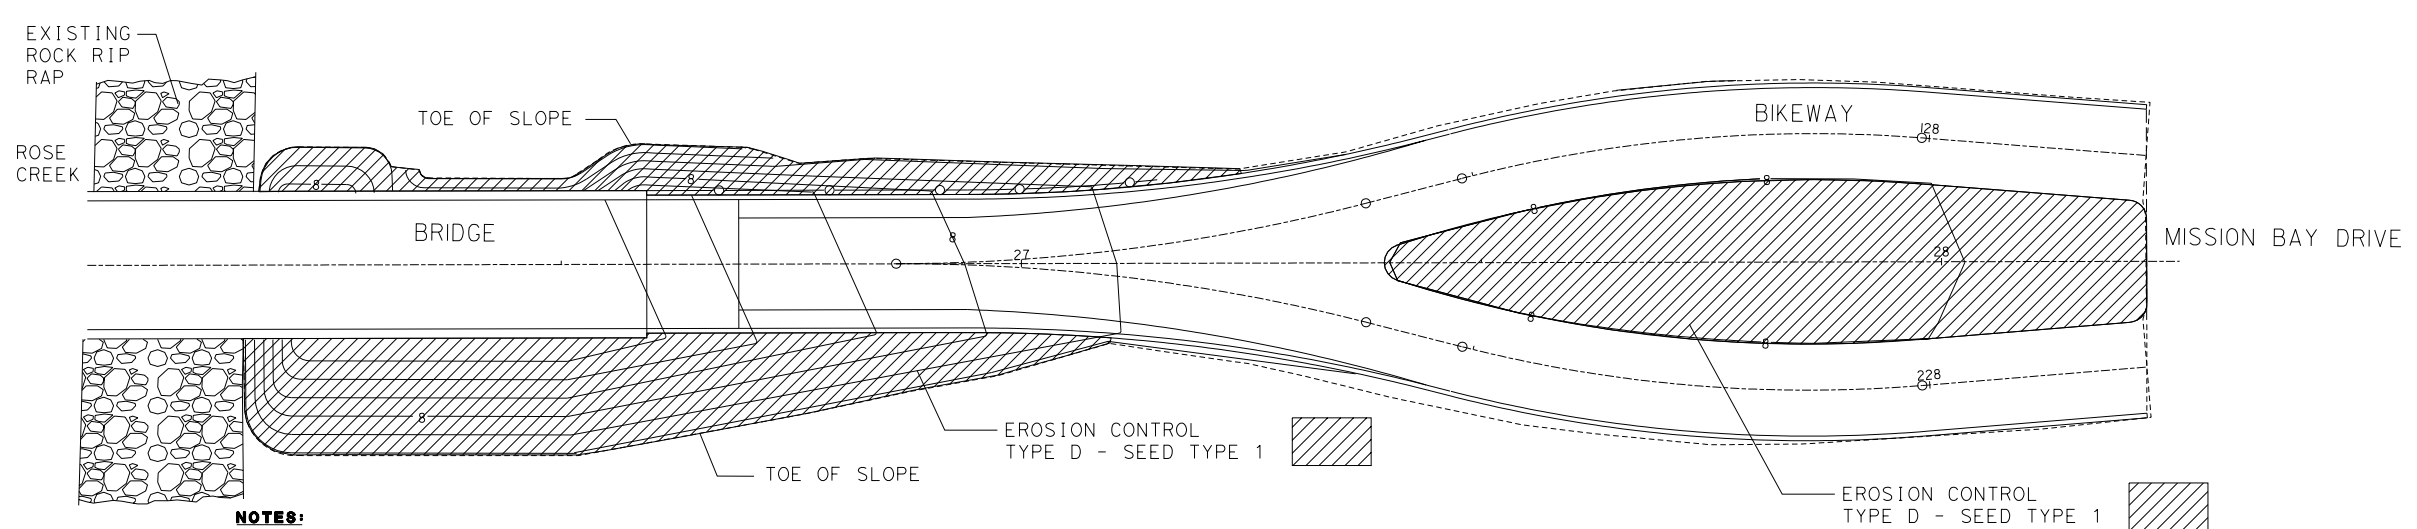

EAST BRIDGE ABUTMENT

- NOTES:**
1. APPLY EROSION CONTROL TYPE D - SEED TYPE 1 TO ALL DISTURBED AREAS AND AREAS INDICATED ON THIS PLAN.
 2. SEE SPECIAL PROVISIONS FOR HYDROSEED APPLICATION AND MATERIALS.
 3. THE HYDROSEED MIX IS DESIGNED TO BE NON IRRIGATED. WITH NORMAL WINTER RAINFALL, THE PLANTS SHOULD GERMINATE AND MATURE WITHOUT SUPPLEMENTAL IRRIGATION. IN THE EVENT OF LOW RAINFALL, THE HYDROSEEDED AREAS SHALL BE IRRIGATED BY WATER TRUCK.
 4. IN THE EVENT OF LOW RAINFALL, OR POOR GERMINATION AS DETERMINED BY PARK AND RECREATION REPRESENTATIVES, USE OF WATER TRUCKS FOR SUPPLEMENTAL IRRIGATION WILL BE REQUIRED TO PROVIDE GERMINATION TO THE SATISFACTION OF PARK AND RECREATION REPRESENTATIVES.
 5. ALL NON-IRRIGATED SEED MIXES SHALL BE INSTALLED WITHIN THE PERIOD OF OCTOBER 1 TO FEBRUARY 28, ONLY.
 6. PLANT ESTABLISHMENT PERIOD OF 360 CALENDAR DAYS IS REQUIRED FOR ALL HYDROSEEDED AREAS IN ACCORDANCE WITH THE SPECIAL PROVISIONS.

Spec No. 3248
City Contract, CIP No. 58-147.0



PLANS FOR THE CONSTRUCTION OF:
ROSE CREEK BIKEWAY BRIDGE
LANDSCAPE PLAN

CITY OF SAN DIEGO, CALIFORNIA
 ENGINEERING AND CAPITAL PROJECTS DEPARTMENT
 SHEET 16 OF 35 SHEETS

FOR CITY ENGINEER		DATE		Jamal Batta SECTION HEAD
DESCRIPTION	BY	APPROVED	DATE	FILMED
FILE NAME	DATE	ELP		
AS-BUILT				Lubna Arikat PROJECT MANAGER
CONTRACTOR INSPECTOR				Andrea Demich PROJECT ENGINEER
DATE STARTED				230-1698 LAMBERT COORDINATES
DATE COMPLETED				33769-16-D

ESTRADA Land Planning
 Land Planning • Urban Design • Landscape Architecture • 200 Broadway, Suite 200 • San Diego, California 92102 • (619) 594-0100

ENGINEER OF WORK
 Vicki Estrada 1685 4/30/08 5/4/06
 REGISTERED LANDSCAPE ARCHITECT RLA EXP DATE

CONTRACTOR MUST NOTIFY THE BELOW LISTED AGENCY AT LEAST TWO (2) WORKING DAYS PRIOR TO COMMENCEMENT OF EXCAVATION :

UNDERGROUND SERVICE ALERT
 (USA) 1-800-227-2600